


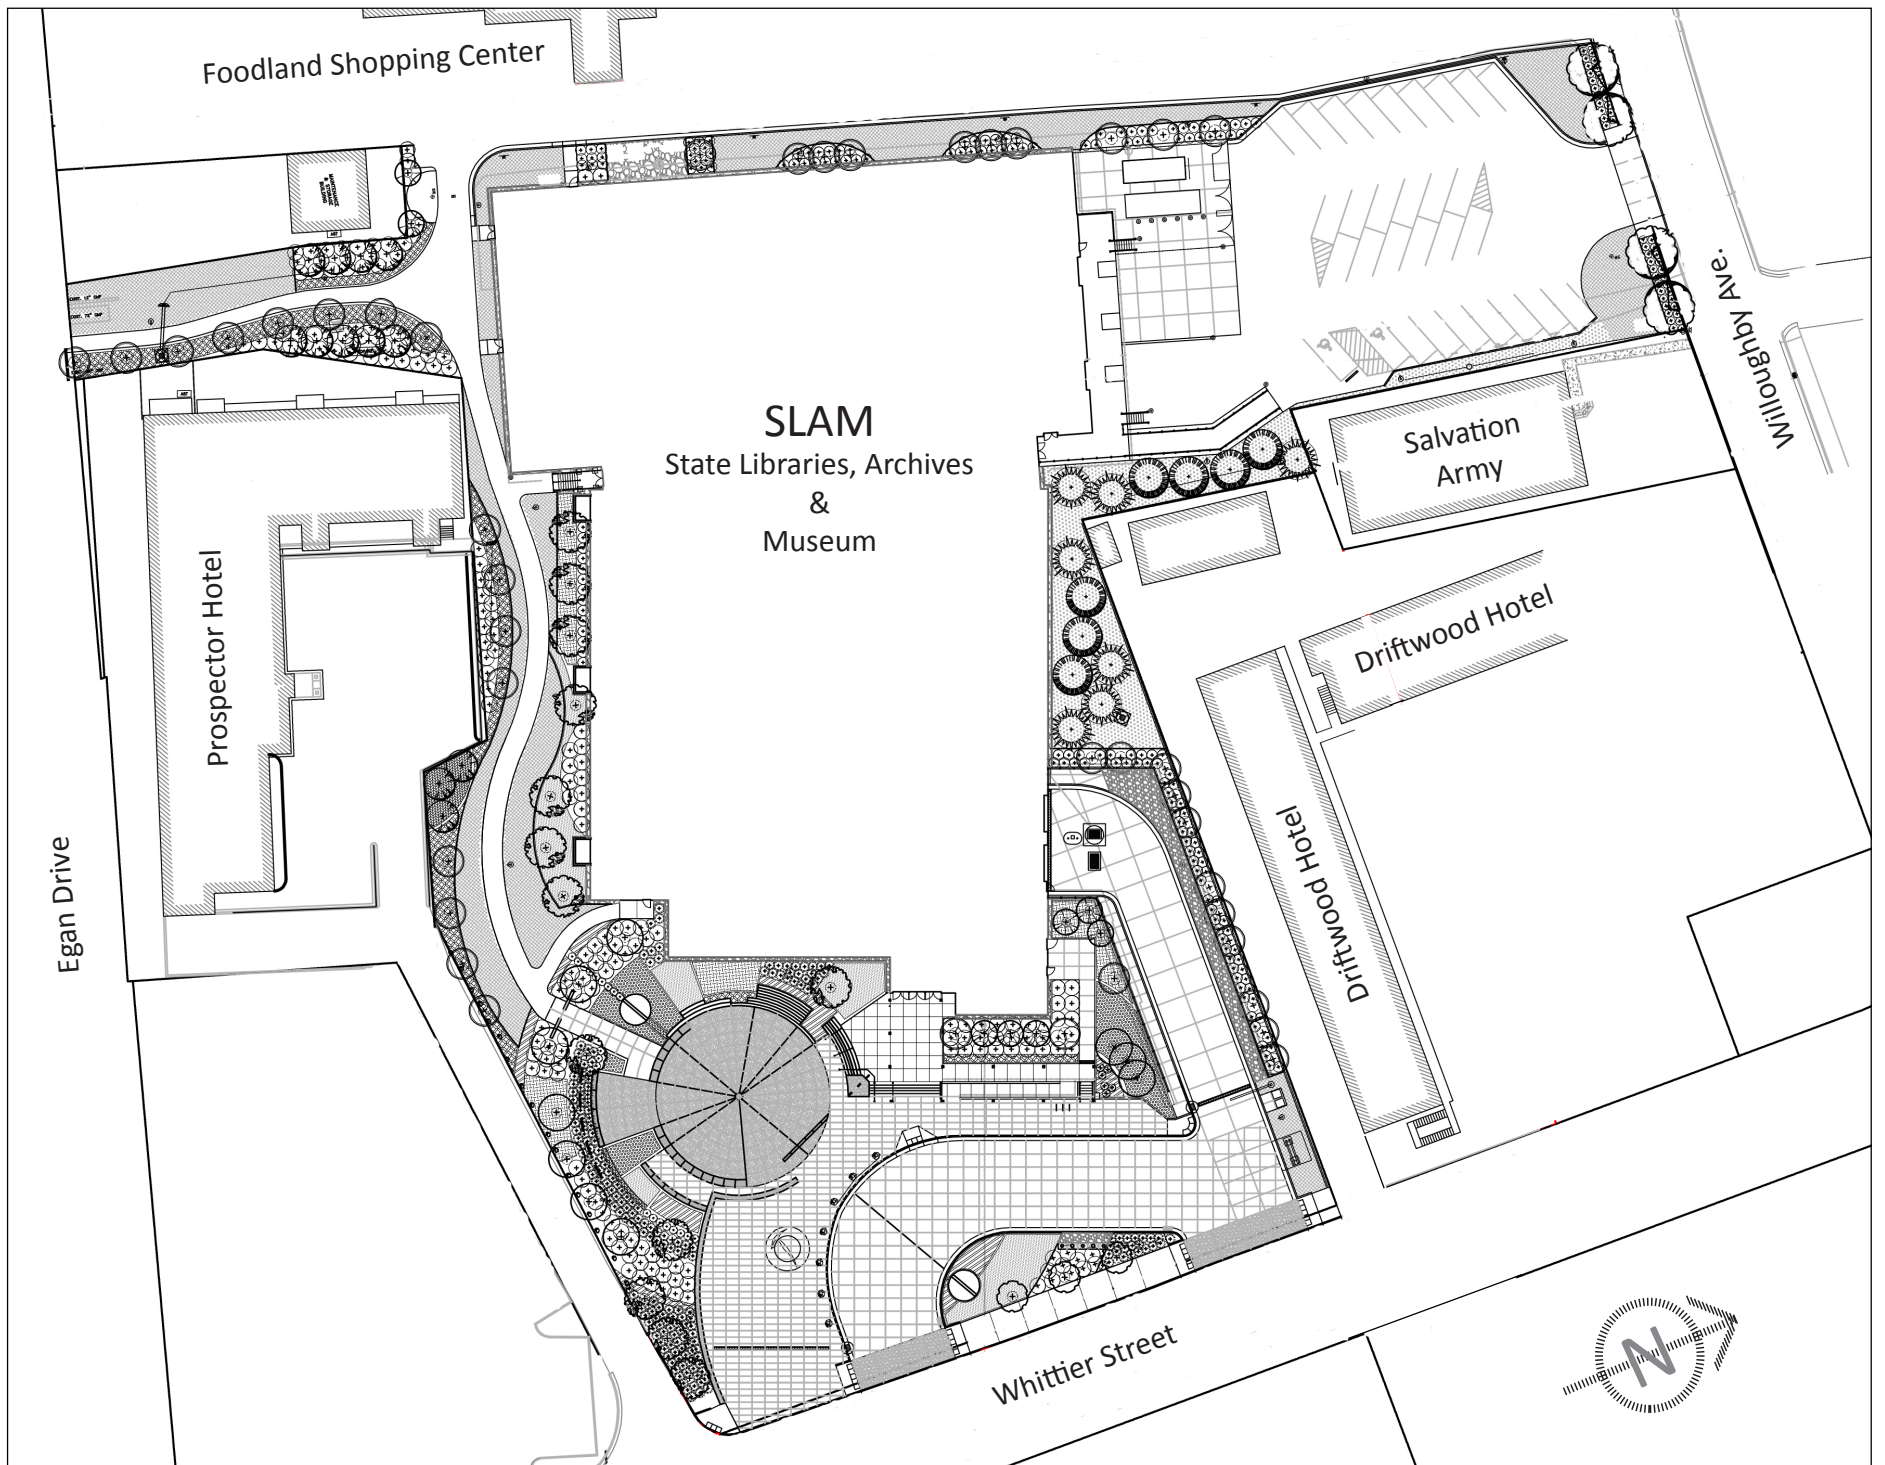

SLAM Site Plan